


NOT FOR CONSTRUCTION

DATE
JOB #
0216

4/20/16
5/9/16

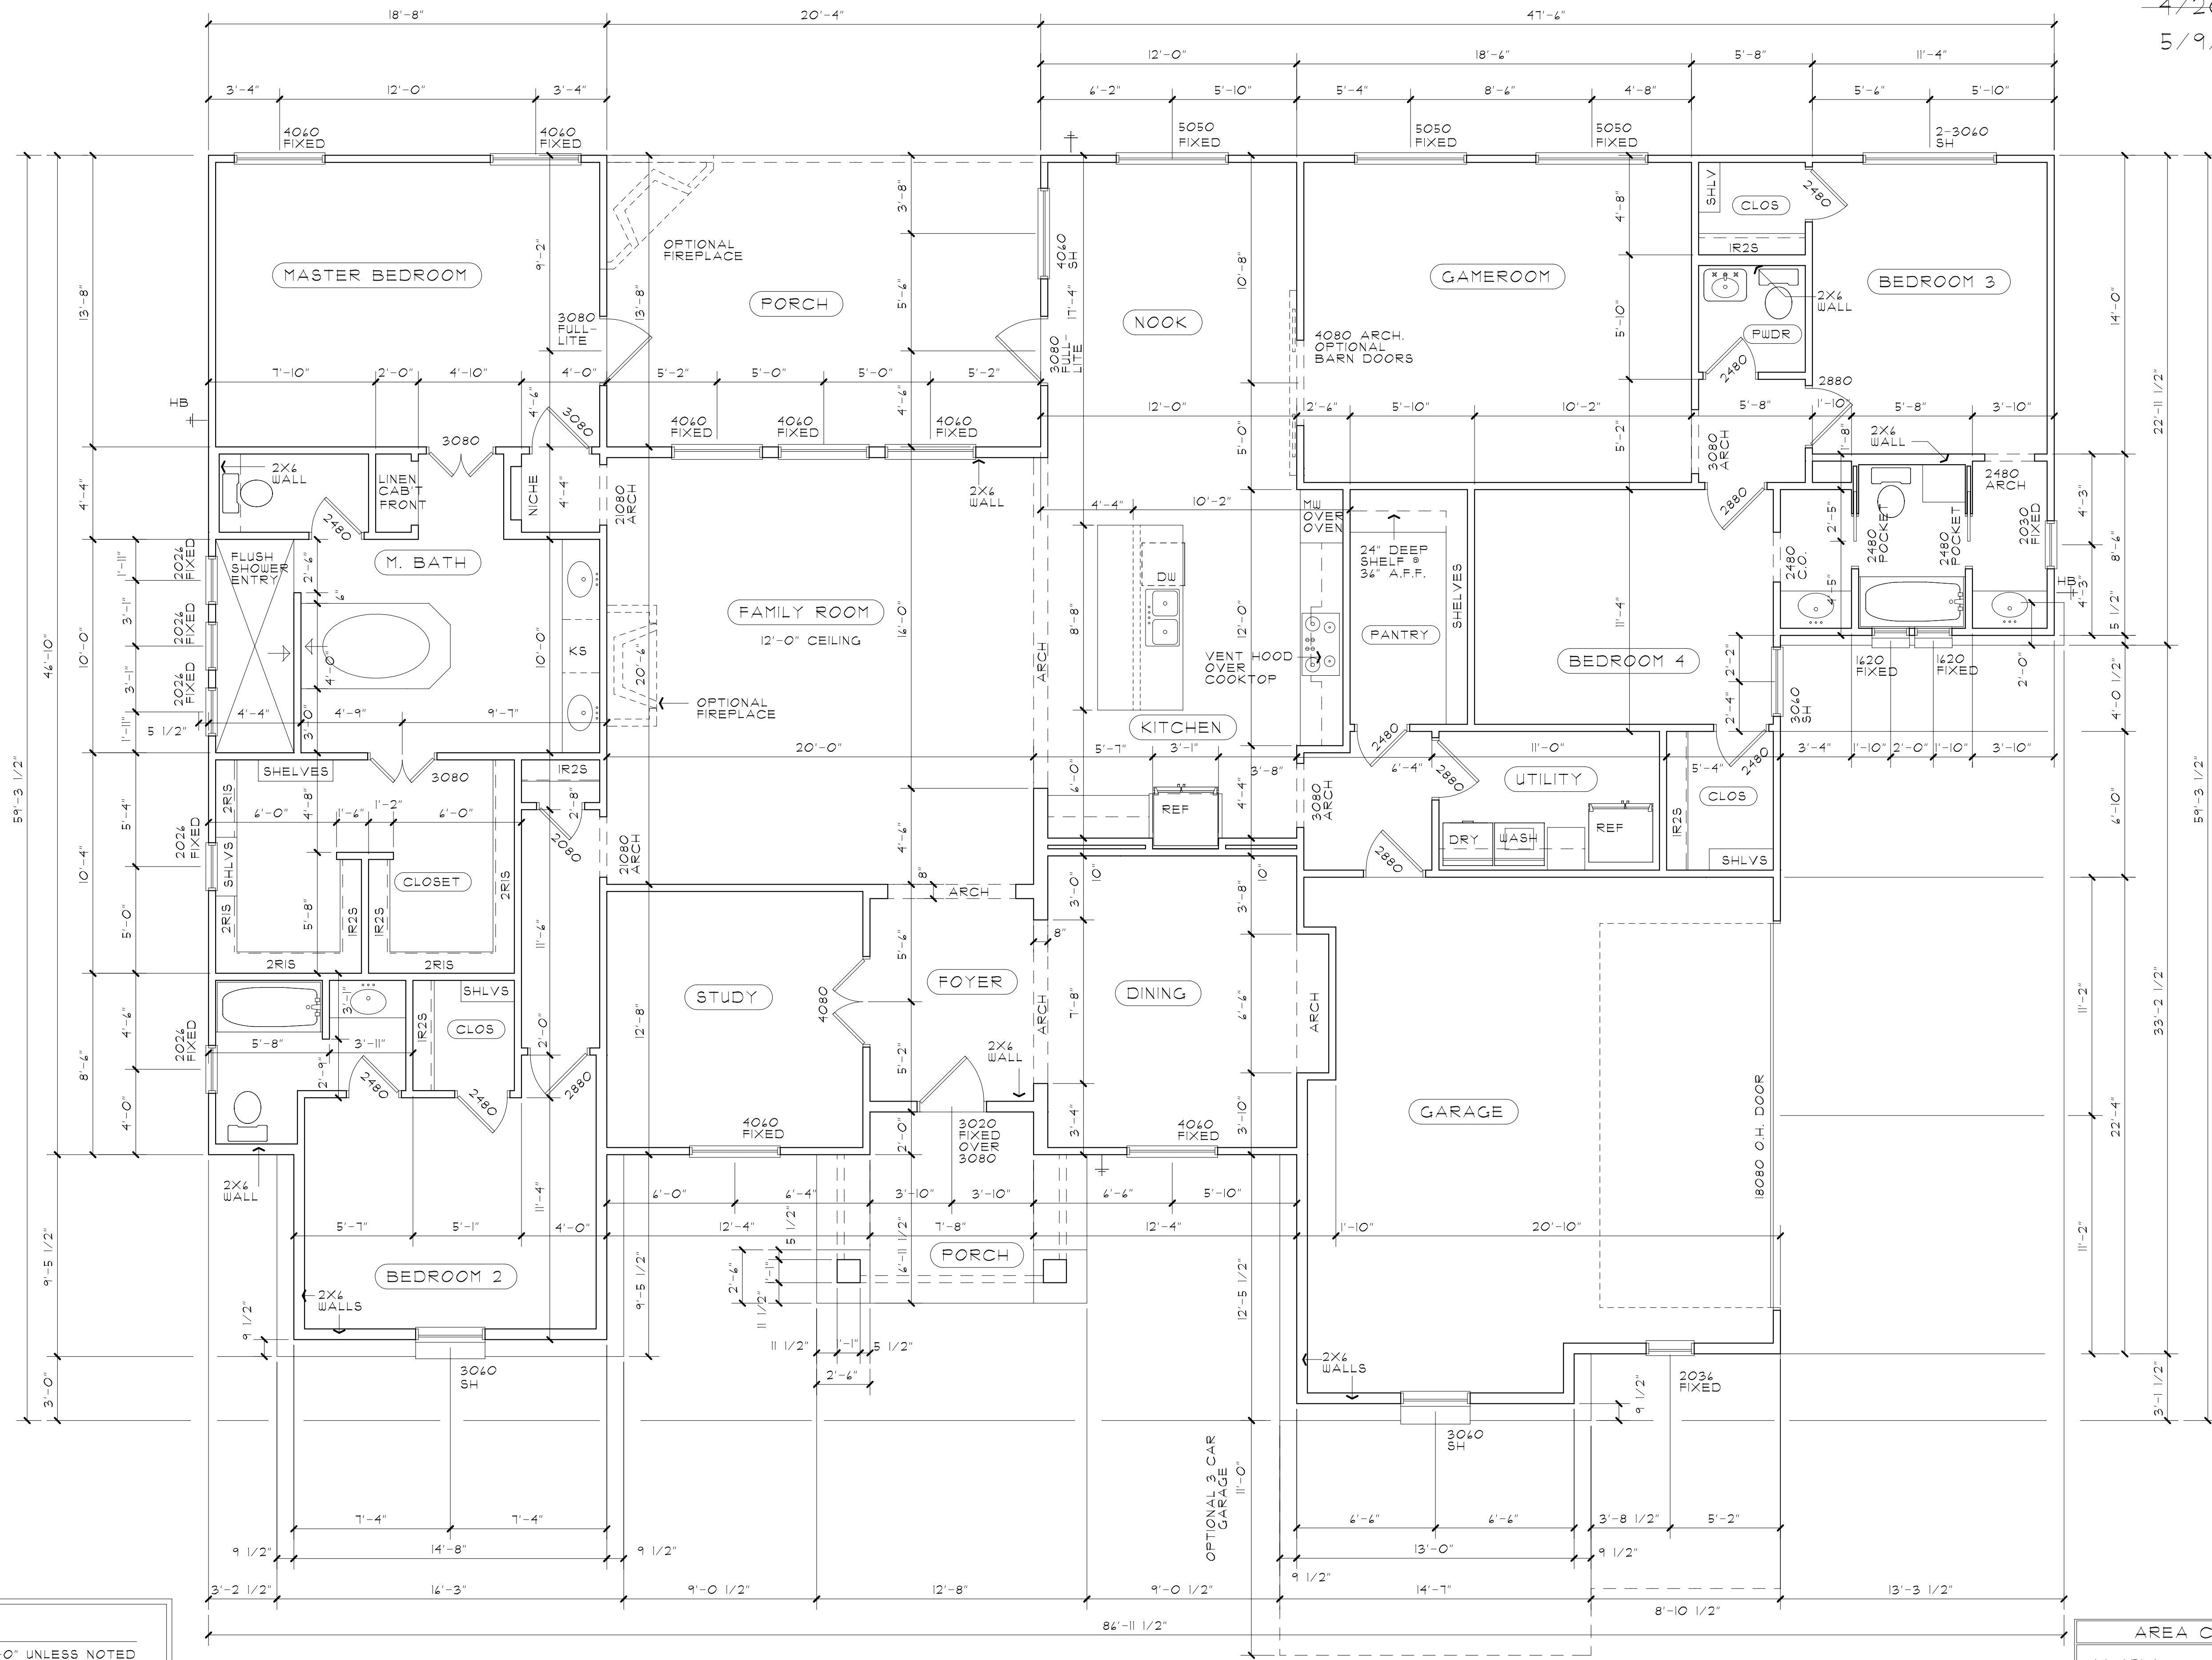

NOTES:
 CEILING HEIGHT IS 10'-0" UNLESS NOTED OTHERWISE ON FLOOR PLAN.
 WINDOW HEADERS @ 8'-0" A.F.F. UNLESS NOTED OTHERWISE ON ELEVATIONS.
 EXTERIOR WALLS OVER 10'-0" IN HEIGHT TO BE 2X4 STUDS.

AREA CALCULATIONS	
AC AREA	3328 SQ.FT.
GARAGE AREA	543 SQ.FT.
PORCH AREA	381 SQ.FT.
TOTAL SLAB AREA	4252 SQ.FT.
OPTIONAL 3 CAR GARAGE	+258 SQ.FT.

FLOOR PLAN
 SCALE: 1/4" = 1'-0"

CROCKETT DESIGN
 212 EDEN RANCH DRIVE
 CANYON LAKE, TEXAS 76133
 (830) 901-2125

PLAN 3331
 ELEVATION B

SHEET
 AIB